

55  
UNIVERSITY  
DRIVE  
DISPENSARY

55 UNIVERSITY DRIVE  
AMHERST, MA 01002

Architect

Gillen Collaborative Architects  
409 Main Street  
Amherst, MA 01002  
tel 413-253-2529  
email: architects@gillencollaborative.com

Owner

Mass Alternative Care, Inc.  
One Masson Place, Suite 1900  
1414 Main Street  
Springfield, MA 01144-1900  
413-219-6567  
kev@macol.com

GENERAL CONTRACTOR

A CRANE CONSTRUCTION LLC.  
621 GRATTEN STREET  
CHICPEE MASSACHUSETTS 01020  
Tel (413)-594-2450

STRUCTURAL ENGINEER

JSE JOHNSON STRUCTUEAL ENGINEERING INC.  
101 Hutton Memorial Highway  
(Rt. 56), Rockdale MASSACHUSETTS 01542  
Tel (508)-892-4884  
Fax (508) 892-0477

MEP ENGINEERS

R W HALL CONSULTING ENGINEERS INC.  
540 MEADOW STREET EXTENSION # 2  
AGAWAM, MASSACHUSETTS 01001  
Tel (413)-789-0960  
CONSULTING ENGINEERS

SECURITY CONSULTANT

JOE GEBULA.  
CEBULA ELECTRONICS / ALARM WORK.  
86 MAIN STREET  
CHICPEE MASSACHUSETTS 01020  
Tel (413)-592-2916  
Tel 1-800-875-0916  
jgebula@cebula.com


LANDSCAPE ENGINEERS

BERKSHIRE DESIGN GROUP.  
LANDSCAPE ARCHITECT  
327 WASHINGTON STREET  
MASSACHUSETTS 01060  
Tel (413)-582-7000

Job No.:	gca 3083
Date:	Feb 15, 2017
Scale:	AS NOTED
File:	
Title:	

FLOOR PLAN

A.1  
Drawing No.

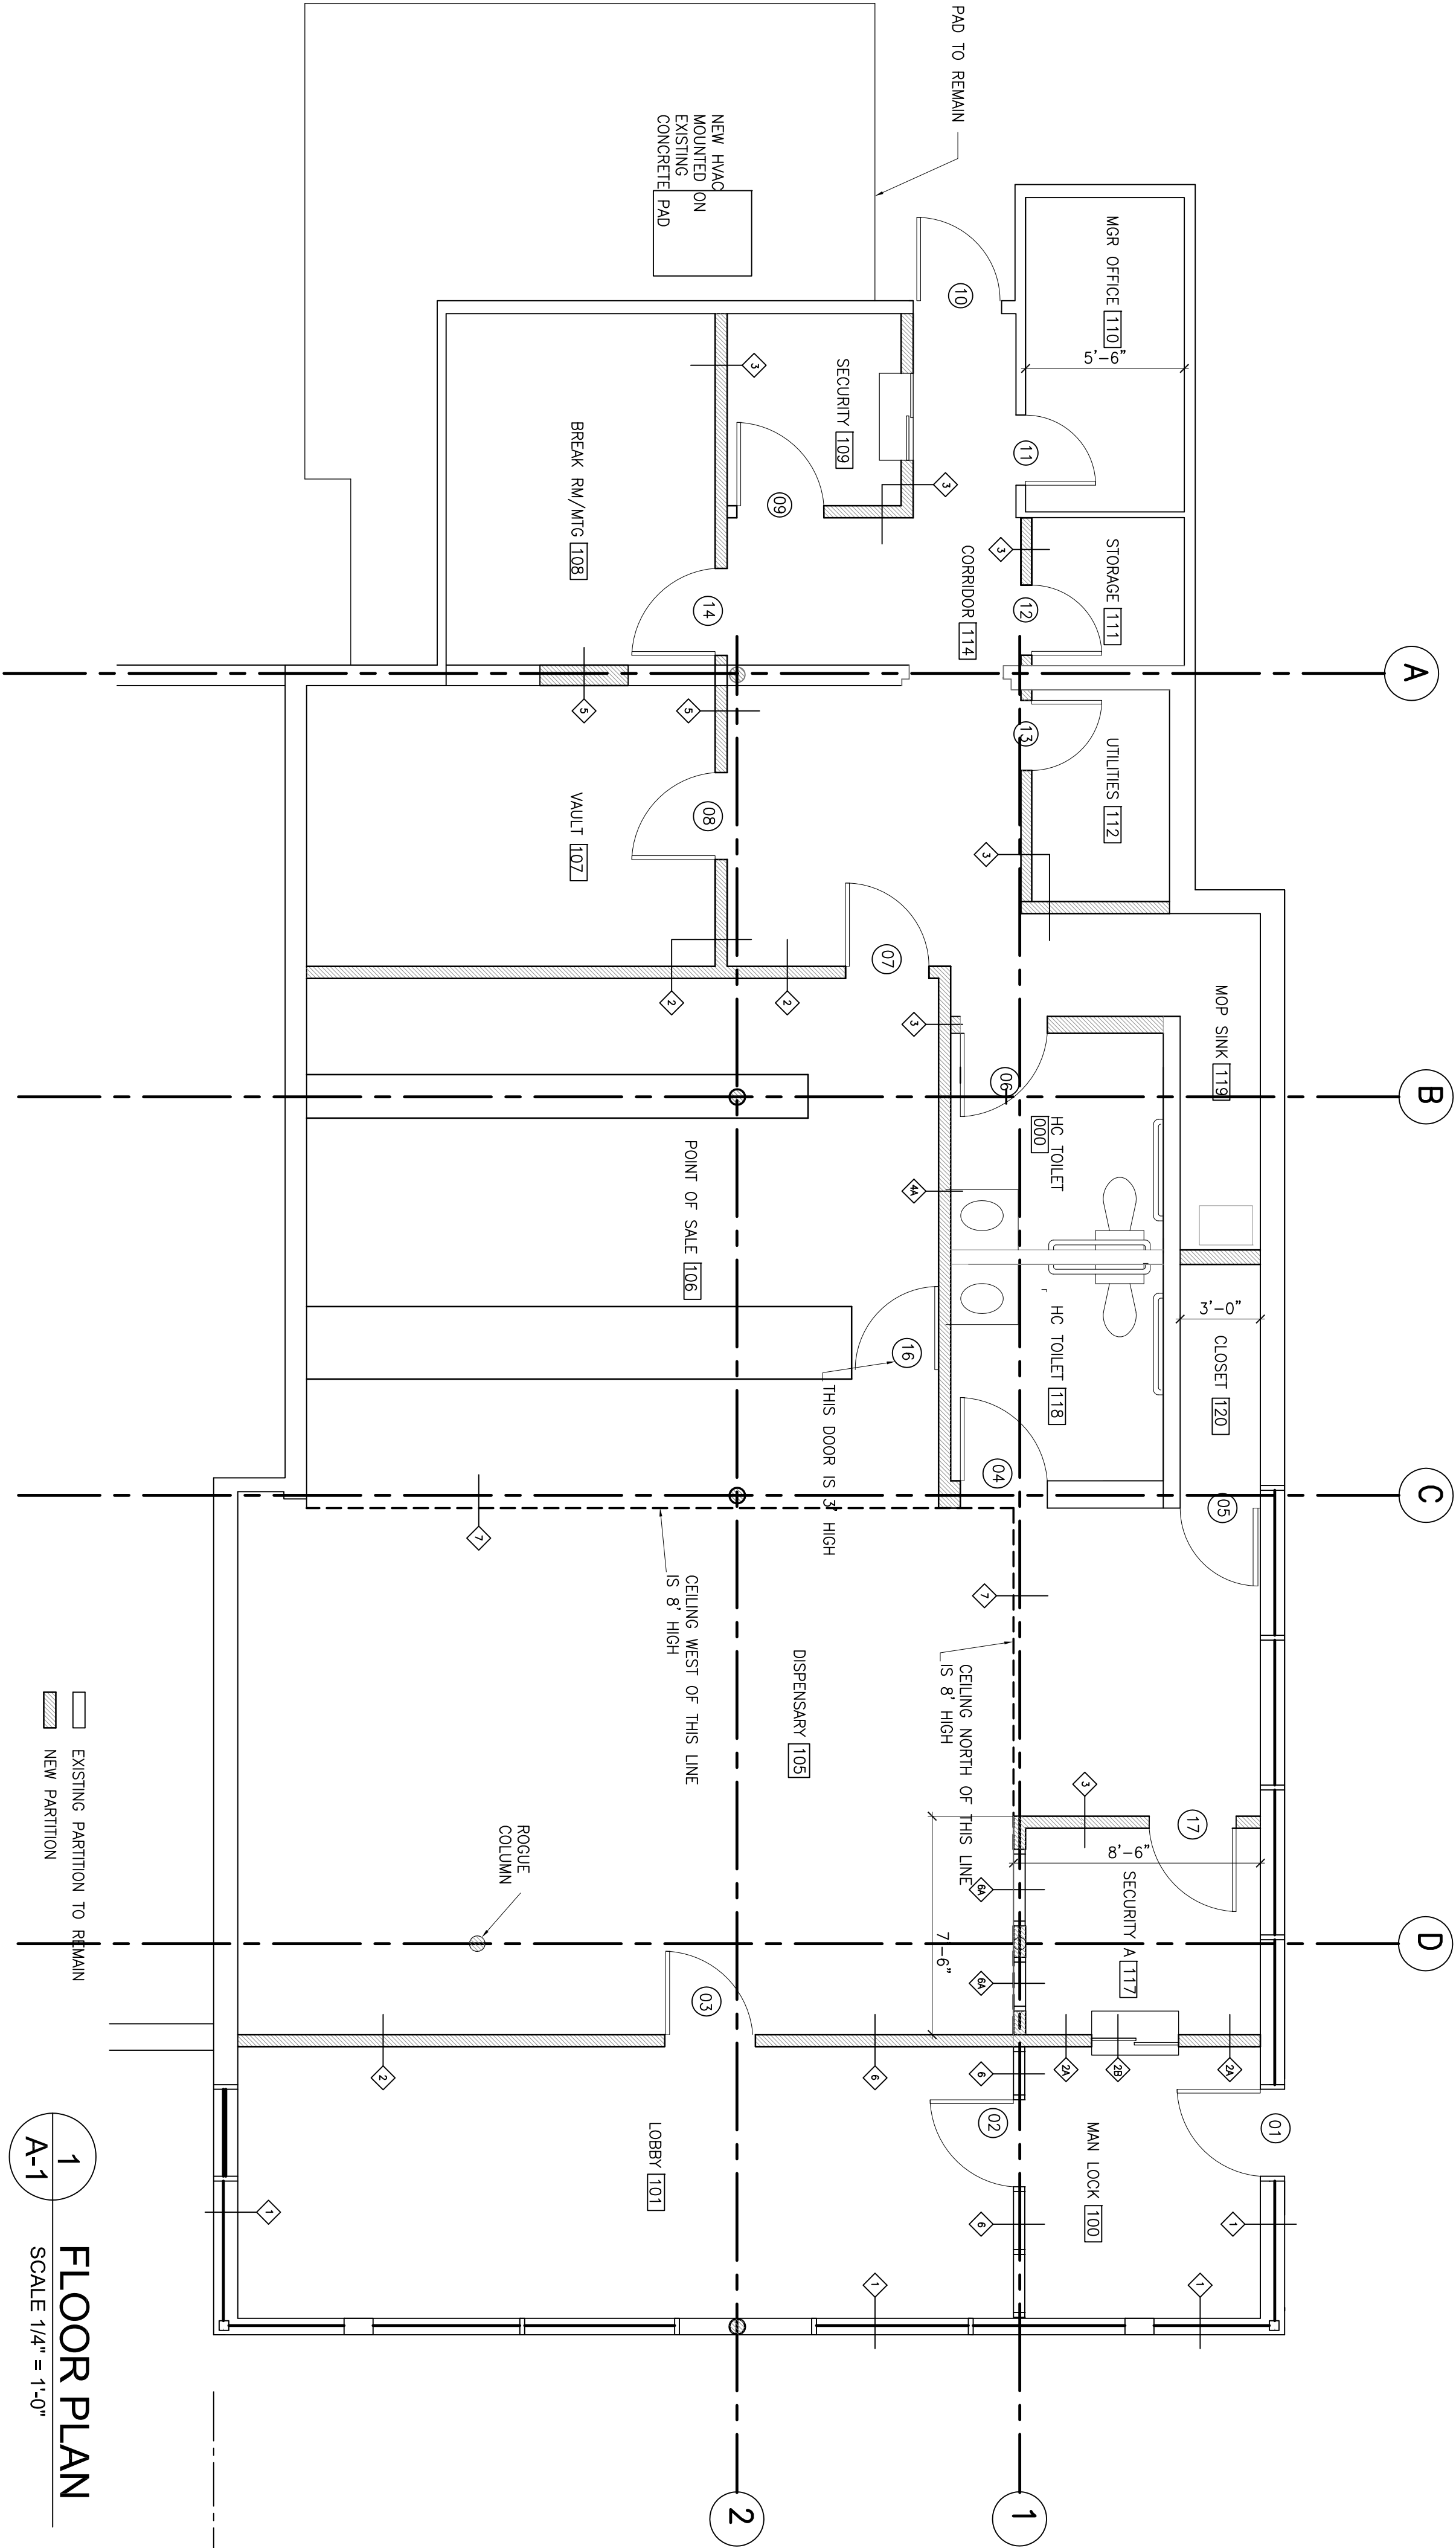


DOOR SCHEDULE

DOOR NO.	LOCATION	DOOR DIMENSIONS			DOOR		FRAME		FIRE RATING	HARDWARE SET	THRESHOLD	A&B HDWR & SIGNAGE	COMMENTS
		HEIGHT	WIDTH	THK.	TYPE	MAT.	GLAZ.	MAT.					
01	MAN LOCK	7'-0"	3'-0"	1-3/4"	B	ALUM	FULL	ALUM	NONE		YES	YES	STOREFRONT ENTRY DOOR AND GLAZING SYSTEM
02	LOBBY	7'-0"	3'-0"	1-3/4"	B	ALUM	FULL	ALUM	NONE		NO	YES	STOREFRONT ENTRY DOOR AND GLAZING SYSTEM
03	DISPENSARY	7'-0"	3'-0"	1-3/4"	B	ALUM	FULL	ALUM	NONE		NO	YES	STOREFRONT ENTRY DOOR AND GLAZING SYSTEM
04	H.C. TOILET	7'-0"	3'-0"	1-3/4"	A	WOOD	NONE	METAL	NONE		NO	YES	CLOSER, PRIVACY SET.
05	DISPENSARY	7'-0"	3'-0"	1-3/4"	WOOD	NONE	NONE	METAL	NONE		NO	NO	LOCK SET.
06	STAFF TOILET	7'-0"	3'-0"	1-3/4"	METAL	NONE	NONE	METAL	NONE		NO	NO	PRIVACY SET.
07	POINT OF SALE	7'-0"	3'-0"	1-3/4"	WOOD	NONE	NONE	METAL	NONE		NO	NO	CLOSER, LOOK SET.
08	VAULT	7'-0"	3'-0"	1-3/4"	METAL	NONE	NONE	KD METAL	NONE		NO	NO	HIGH SECURITY VAULT DOOR
09	SECURITY	7'-0"	3'-0"	1-3/4"	METAL	NONE	NONE	KD METAL	NONE		NO	NO	CLOSER, LOOK SET.
10	EXIT	7'-0"	3'-0"	1-3/4"	C	METAL	NONE	KD METAL	NONE		YES	NO	HEAVY DUTY INSULATED EXTERIOR STEEL DOOR- 16 GA WITH CLOSER
11	MGR OFFICE	7'-0"	3'-0"	1-3/4"	METAL	NONE	NONE	KD METAL	NONE		NO	NO	LOCK SET.
12	STORAGE	7'-0"	3'-0"	1-3/4"	A	METAL	NONE	KD METAL	NONE		NO	NO	PASSAGE SET.
13	UTILITIES	7'-0"	3'-0"	1-3/4"	METAL	NONE	NONE	KD METAL	NONE		NO	NO	PASSAGE SET.
14	BREAK ROOM	7'-0"	3'-0"	1-3/4"	METAL	FULL	NONE	KD METAL	NONE		NO	NO	CLOSER, PASSAGE SET.
15	SECURITY A	7'-0"	3'-0"	1-3/4"	METAL	NONE	NONE	KD METAL	NONE		NO	NO	CLOSER, LOOK SET.
16	POINT OF SALE	3'-0"	3'-0"	1-3/4"	WOOD	NONE	NONE	WOOD	NONE		NO	NO	DOUBLE ACTING SPRING HINGE

- DOOR NOTES:
1. ALL FRAMES LISTED AS "METAL" ARE WELDED FRAMES BECAUSE THEY ARE IN THE SHOW ROOM
  2. ALUMINUM DOORS ARE PART OF THE SHOW ROOM AND ARE FURNISHED AND INSTALLED BY STOREFRONT GLAZING.
  3. DOORS IN THE PUBLIC AREA MUST HAVE LEVER HANDLES AND COMPLY WITH A&B REGULATIONS (CHAPTER 32A)
  4. SIGNAGE IN ACCORDANCE WITH A&B 527 MUST BE INSTALLED AT ALL PUBLIC DOORS IN THE PUBLIC AREAS.
  5. PROVIDE THREE RUBBER SILENCES AT ALL DOORS

NORTH

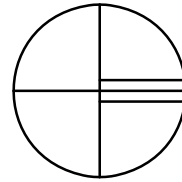

REGISTERED ARCHITECT #8097 AMHERST, MA.