

UNIVERSITY
DRIVE
DISPENSARY

55 UNIVERSITY DRIVE
AMHERST, MA 01002

Architect

Gillen Collaborative Architects
409 Main Street
Amherst, MA 01002
tel 413.253.2529
email: architects@gillencollaborative.com

Owner

Mass Alternative Care, Inc.
One Monarch Place, Suite 1900
1414 Main Street
Springfield, MA 01144-1900
413-219-6557
kewlic@aol.com

GENERAL CONTRACTOR

A CRANE CONSTRUCTION LLC.
621 GRATTIEN STREET
CHICOPPEE MASSACHUSETTS 01020
Tel (413) 594-2450

STRUCTURAL ENGINEER

JSE JOHNSON STRUCTUEAL ENGINEERING INC.
101 Hunton Memorial Highway
(Rt. 56), Rochdale MASSACHUSETTS 01542
Tel (508) -892-4884
Fax (508) 892-0477

MEP ENGINEERS


R W HALL CONSULTING ENGINEERS INC.
540 MEADOW STREET EXTENSION # 2
TOWNSEND, MASSACHUSETTS 01001
Tel (413) 253-2800
CONSULTING ENGINEERS

SECURITY CONSULTANT

JOE CEBULA,
CEBULA ELECTRONICS / ALARM WORK,
66 MAIN STREET
CHICOPPEE MASSACHUSETTS 01020
Tel (413)-594-9916
Tel 1-800-673-9916
jcebula@cebula.com


LANDSCAPE ENGINEERS

BERKSHIRE DESIGN GROUP,
LANDSCAPE ARCHITECT
4 ALLEN PL, NORTHAMPTON
MASSACHUSETTS 01060
Tel (413)-582-7000

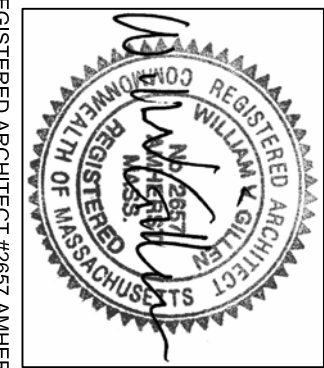


Job No.:	gca 3083
Date:	FEB 15, 2017
Scale:	AS NOTED
File:	
Title:	

BUILDING SECTIONS AND
ATTIC PLAN

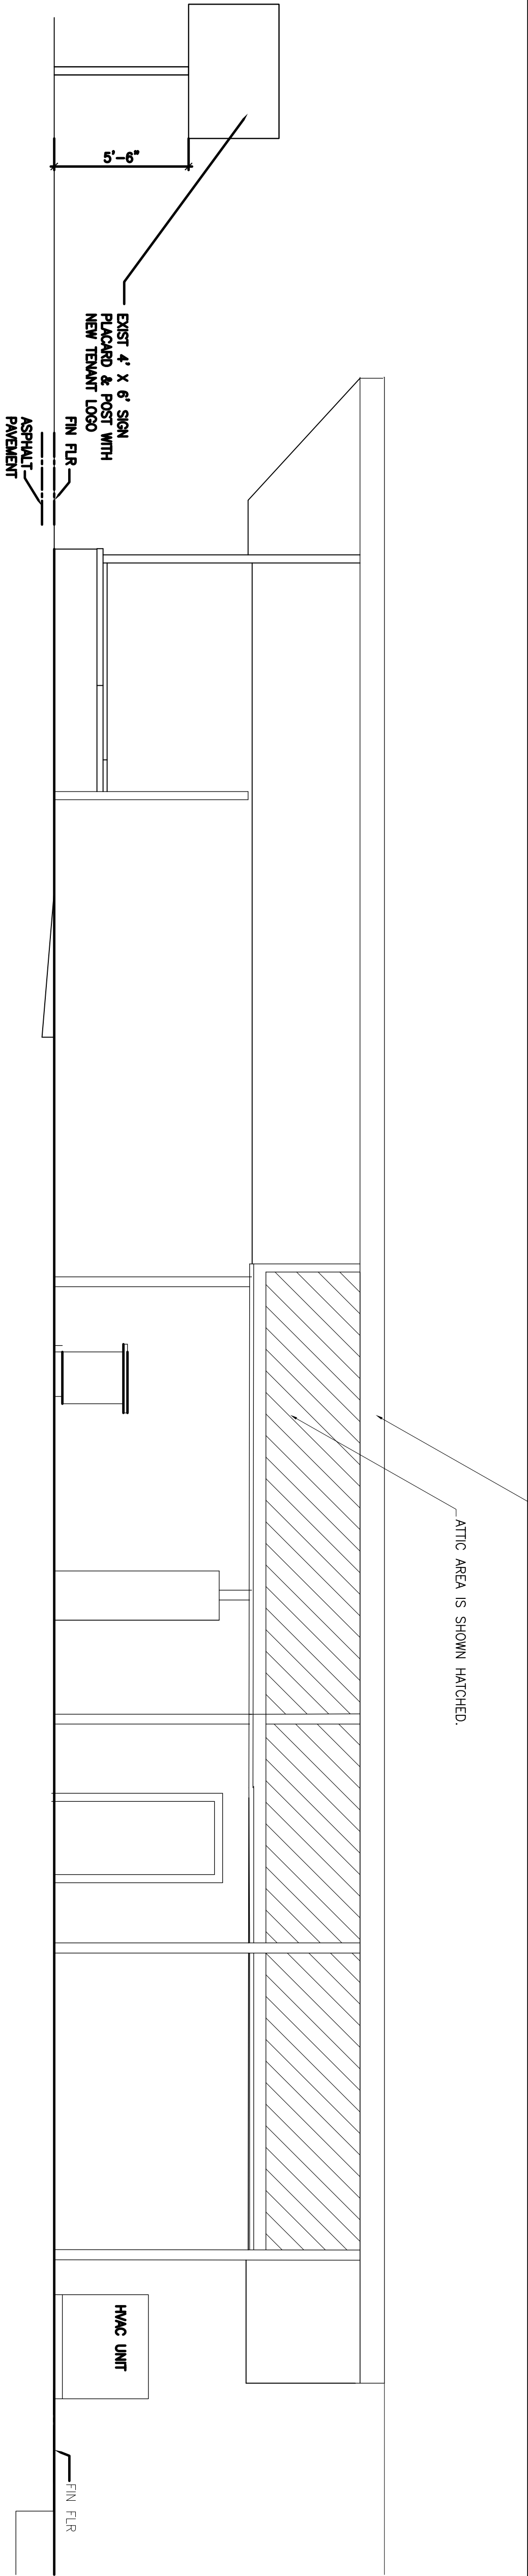


1 SECTION BB
SCALE 1/4" = 1'-0"

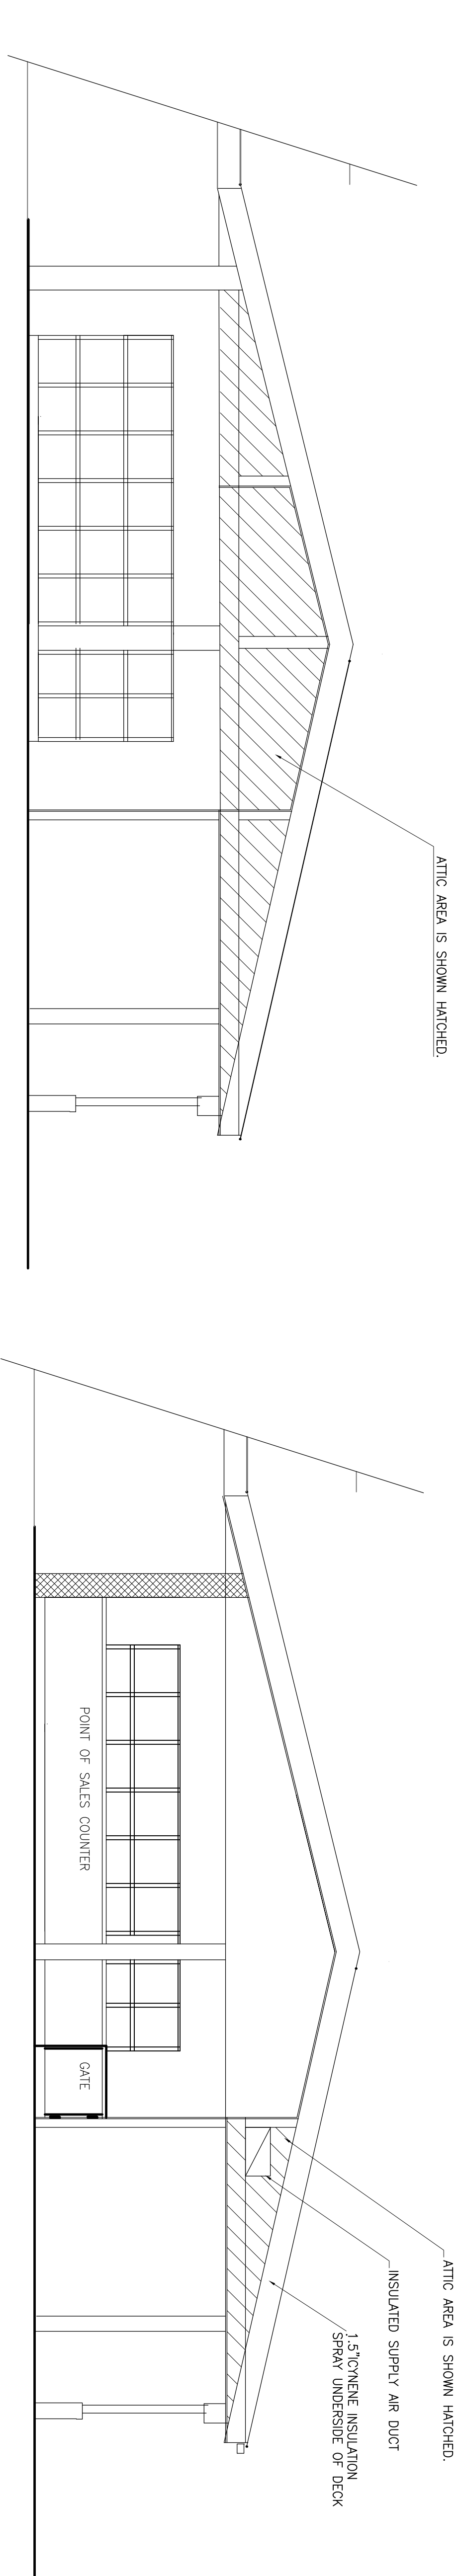

2 SECTION AA
SCALE 1/4" = 1'-0"

3 SECTION CC
SCALE 1/4" = 1'-0"

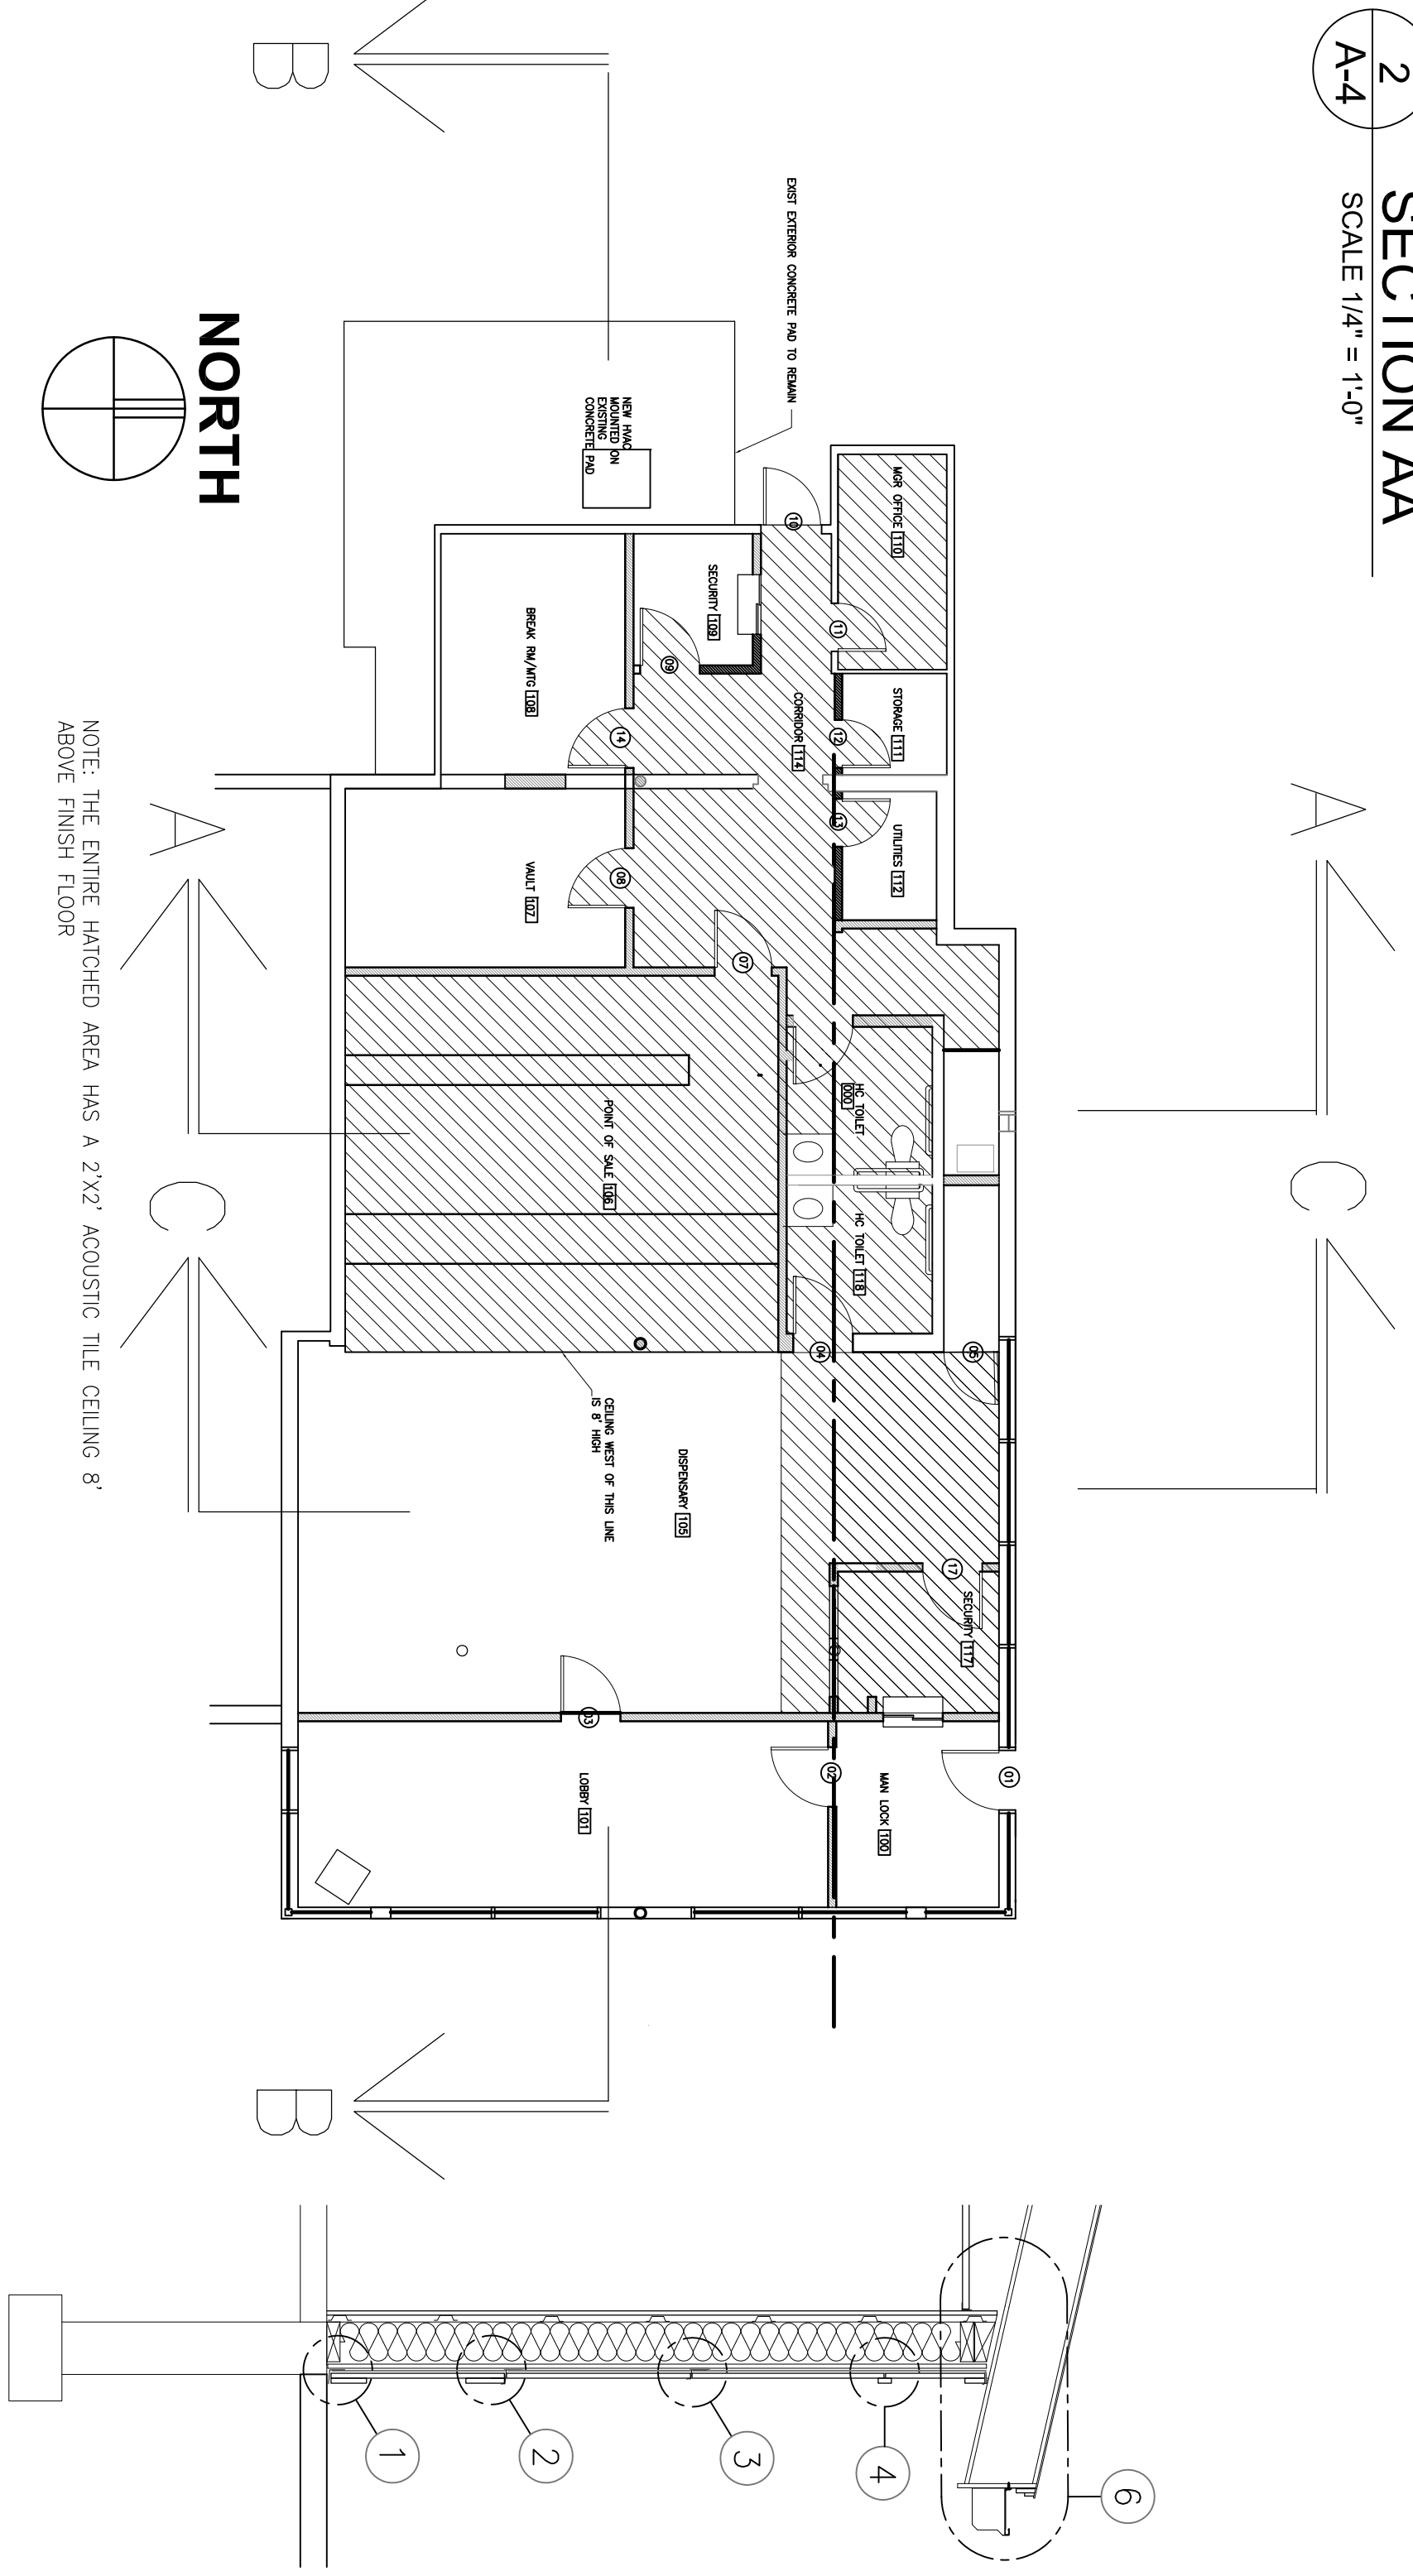

4 ATTIC PLAN
SCALE 1/8" = 1'-0"

5 WALL SECTION
SCALE 1/2" = 1'-0"

6 WALL SECTION
SCALE 1/2" = 1'-0"

7 WALL SECTION
SCALE 1/2" = 1'-0"