

55
UNIVERSITY
DRIVE
DISPENSARY

55 UNIVERSITY DRIVE
AMHERST, MA 01002

Architect

Gillen Collaborative Architects
403 Main Street
Amherst, MA 01002
Tel 413-253-2529
email: architects@gillencollaborative.com

Owner

Mass Alternative Care, Inc.
One Monarch Place, Suite 1900
1414 Main Street
Springfield, MA 01144-1900
413-219-6557
kawlic@aol.com

GENERAL CONTRACTOR

A CRANE CONSTRUCTION LLC.
621 ORATTEN STREET
CHICOPEE MASSACHUSETTS 01020
Tel (413)-594-2450

STRUCTURAL ENGINEER

JSE JOHNSON STRUCTUEAL ENGINEERING INC.
101 HUNTON MEMORIAL HIGHWAY
(Rt. 56), ROCHDALE MASSACHUSETTS 01542
Tel (508)-892-4884
Fax (508) 892-0477

MEP ENGINEERS

R W HALL CONSULTING ENGINEERS INC.
540 MEADOW STREET EXTENSION # 2
AGAWAM, MASSACHUSETTS 01001
Tel (413)-789-0960
CONSULTING ENGINEERS

SECURITY CONSULTANT

JOE CEBULIA
CEBULIA ELECTRONICS / ALARM WORK
66 MAIN STREET
CHICOPEE MASSACHUSETTS 01020
Tel (413)-594-9916
Tel 1-800-675-9916
jcebulia@cebulia.com

LANDSCAPE ENGINEERS

BERKSHIRE DESIGN GROUP.
LANDSCAPE ARCHITECT
4 ALLEN PL. NORTHAMPTON
MASSACHUSETTS 01060
Tel (413)-582-7000


Job No.:	gca 3083
Date:	FEB 15, 2017
Scale:	AS NOTED
File:	
Title:	

ROOF PLAN

A.2

Drawing No.

ROOF NOTES:
1. THE ROOF SHALL BE DETACHED BY THE BUILDING OWNER.
2. THE ROOF SHALL BE DETACHED BY THE BUILDING OWNER.
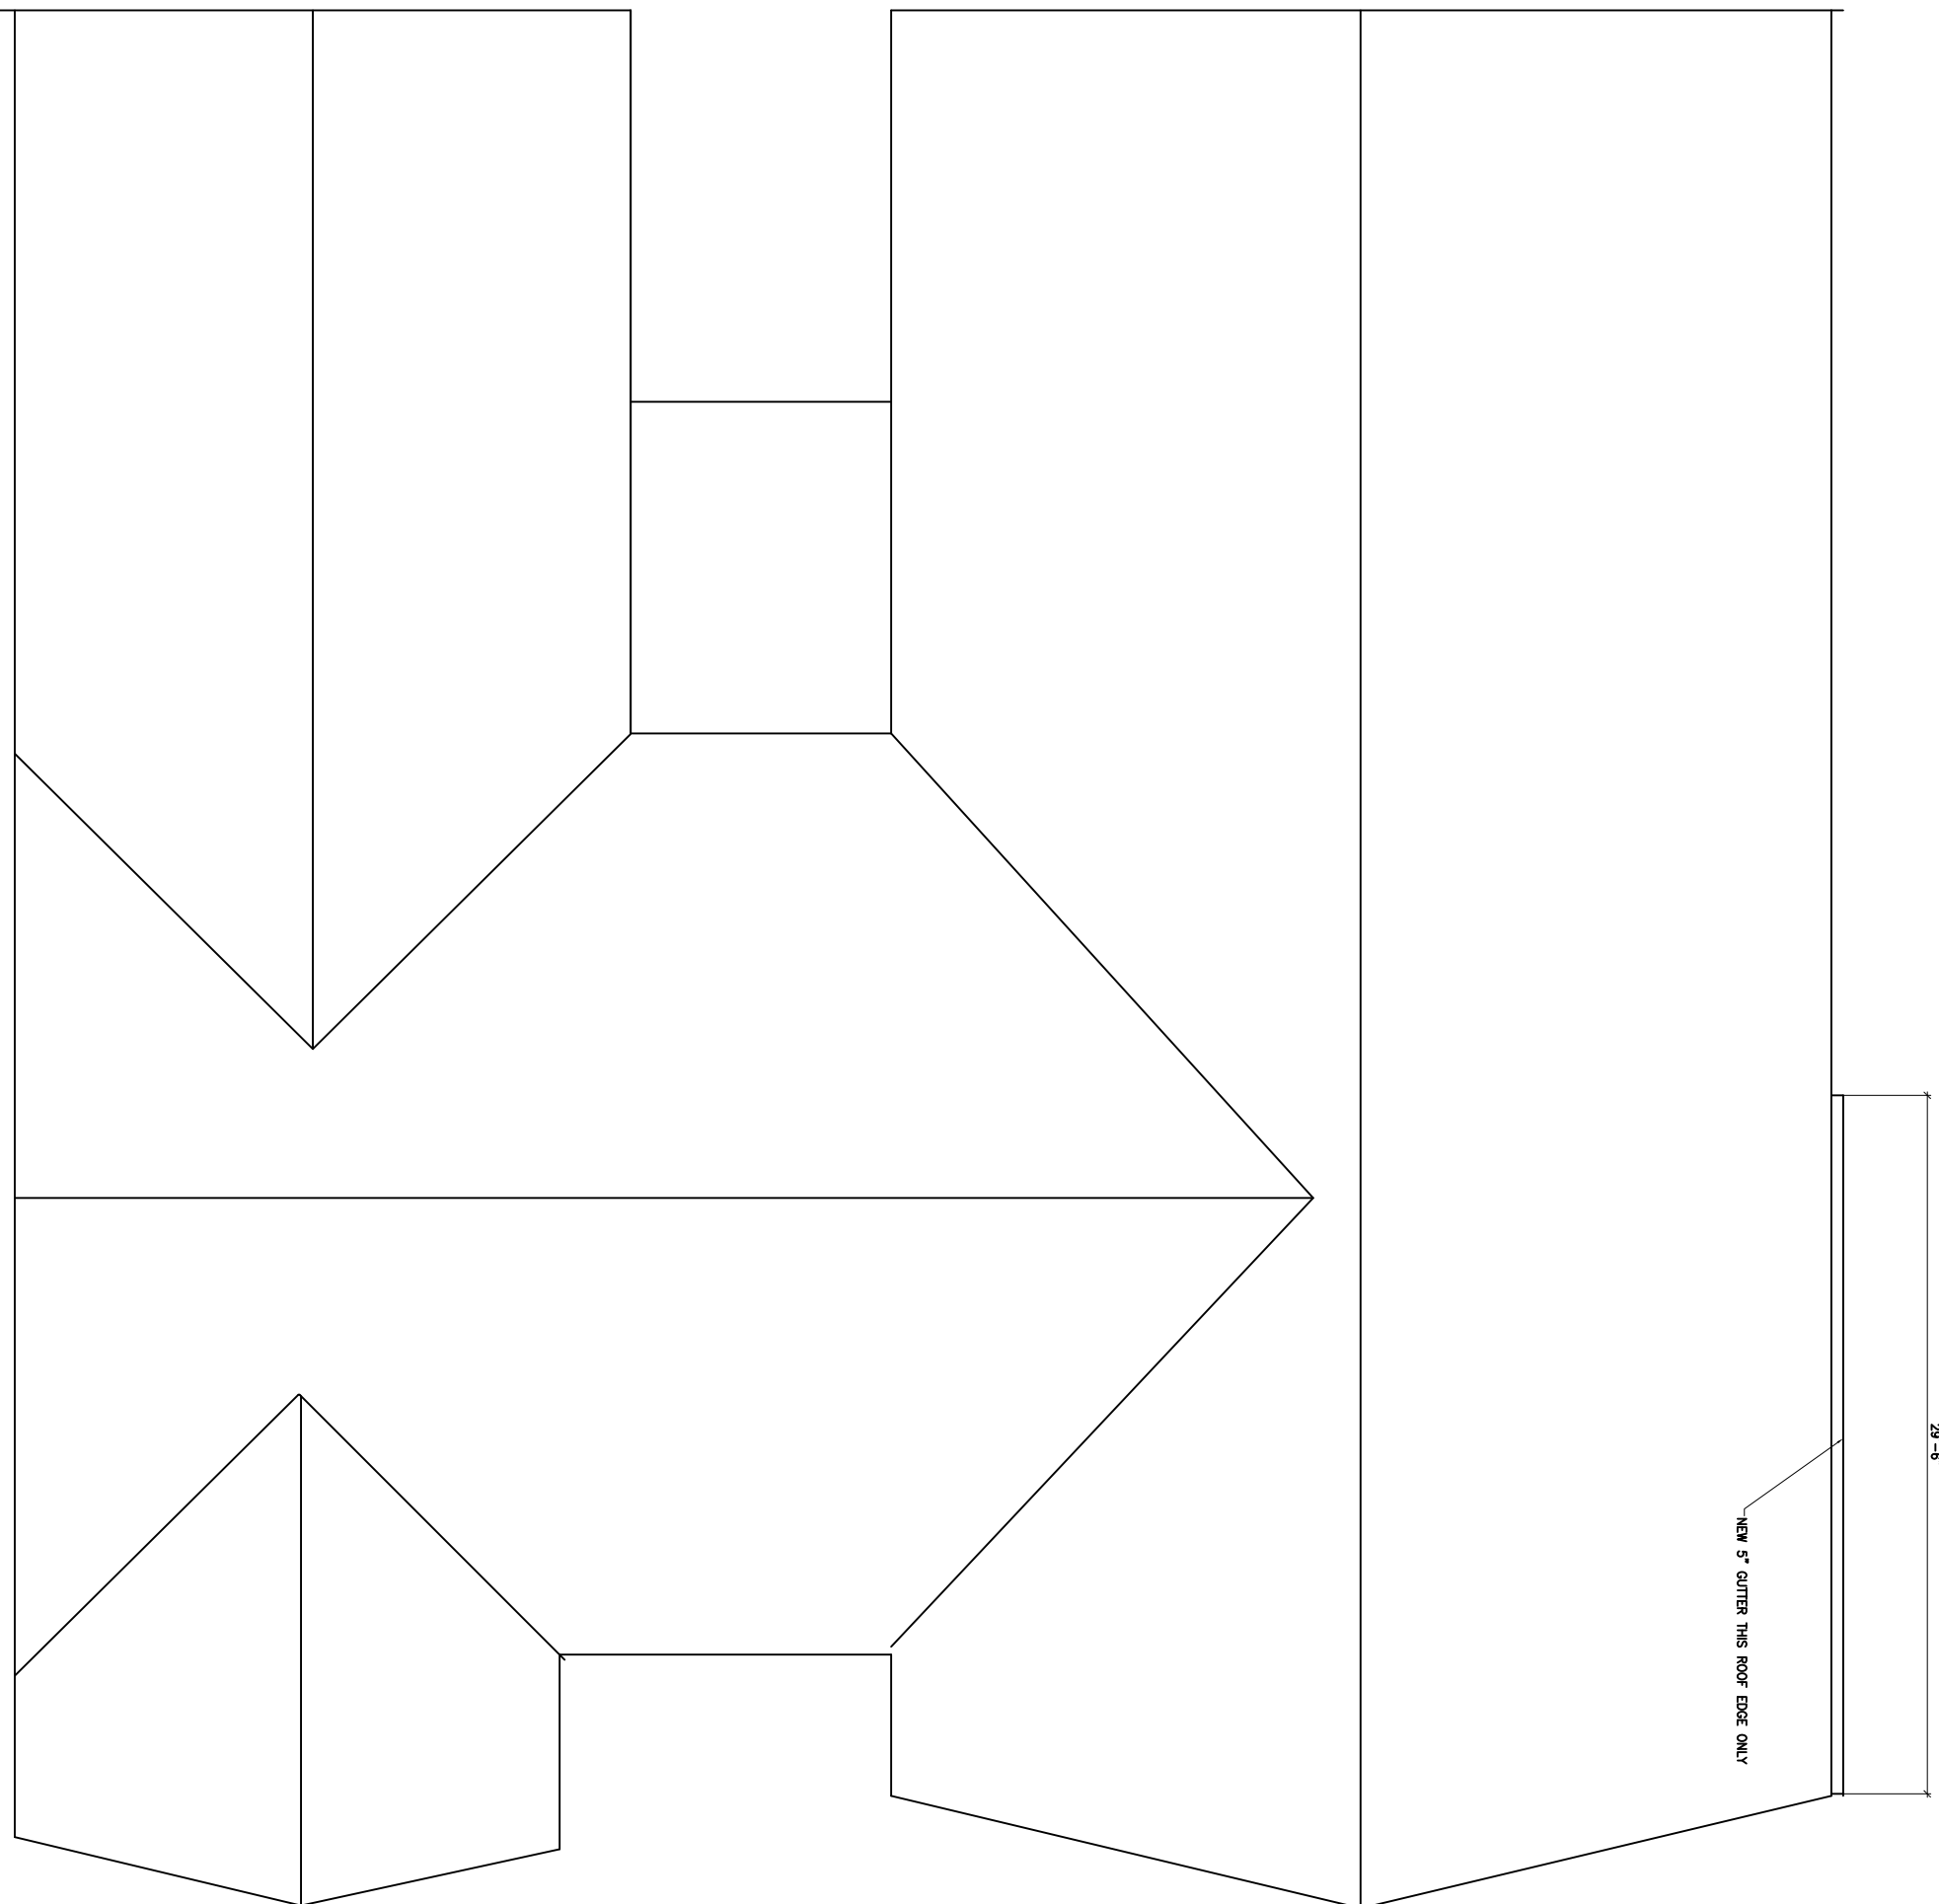

1
A-2
ROOF PLAN
SCALE 1/8" = 1'-0"

