

UNIVERSITY  
DRIVE  
DISPENSARY

55 UNIVERSITY DRIVE  
AMHERST, MA 01002



Architect

Gillen Collaborative Architects  
409 Main Street  
Amherst, MA 01002  
tel 413-253-2529  
email: architects@gillencollaborative.com

Owner

Mass Alternative Care, Inc.  
One Monarch Place Suite 1900  
1414 Main Street  
Springfield, MA 01144-1900  
413-219-5557  
keykic@aol.com

GENERAL CONTRACTOR

A CRANE CONSTRUCTION LLC.  
621 GRATTEN STREET  
CHICOPPEE MASSACHUSETTS 01020  
Tel (413)-594-2450

STRUCTURAL ENGINEER

JSE JOHNSON STRUCTURAL ENGINEERING INC.  
101 Huntoon Memorial Highway  
Rt. 50, Rockdale MASSACHUSETTS 01542  
Tel (508)-882-4884  
Fax (508) 892-0477

MEP ENGINEERS

R W HALL CONSULTING ENGINEERS INC.  
540 MEADOW STREET EXTENSION # 2  
AGAWAM, MASSACHUSETTS 01001  
Tel (413)-789-0980  
CONSULTING ENGINEERS

SECURITY CONSULTANT

JOE CEBULA  
CEBULA ELECTRONICS / ALARM WORK.  
66 MAIN STREET  
CHICOPPEE MASSACHUSETTS 01020  
Tel (413)-594-9916  
Tel 1-800-675-9916  
jcebula@cebula.com

LANDSCAPE ENGINEERS

BERKSHIRE DESIGN GROUP  
LANDSCAPE ARCHITECT  
4 ALLEN PL. NORTHAMPTON  
MASSACHUSETTS 01060  
Tel (413)-582-7000

Job No.:	gca 3083
Date:	Feb 15 2017
Scale:	AS NOTED, 1/4" = 1'-0"
File:	
Title:	


PROPOSED ELEVATIONS

A-3

Drawing No.


1 NORTH ELEVATION

SCALE 1/4" = 1'-0"

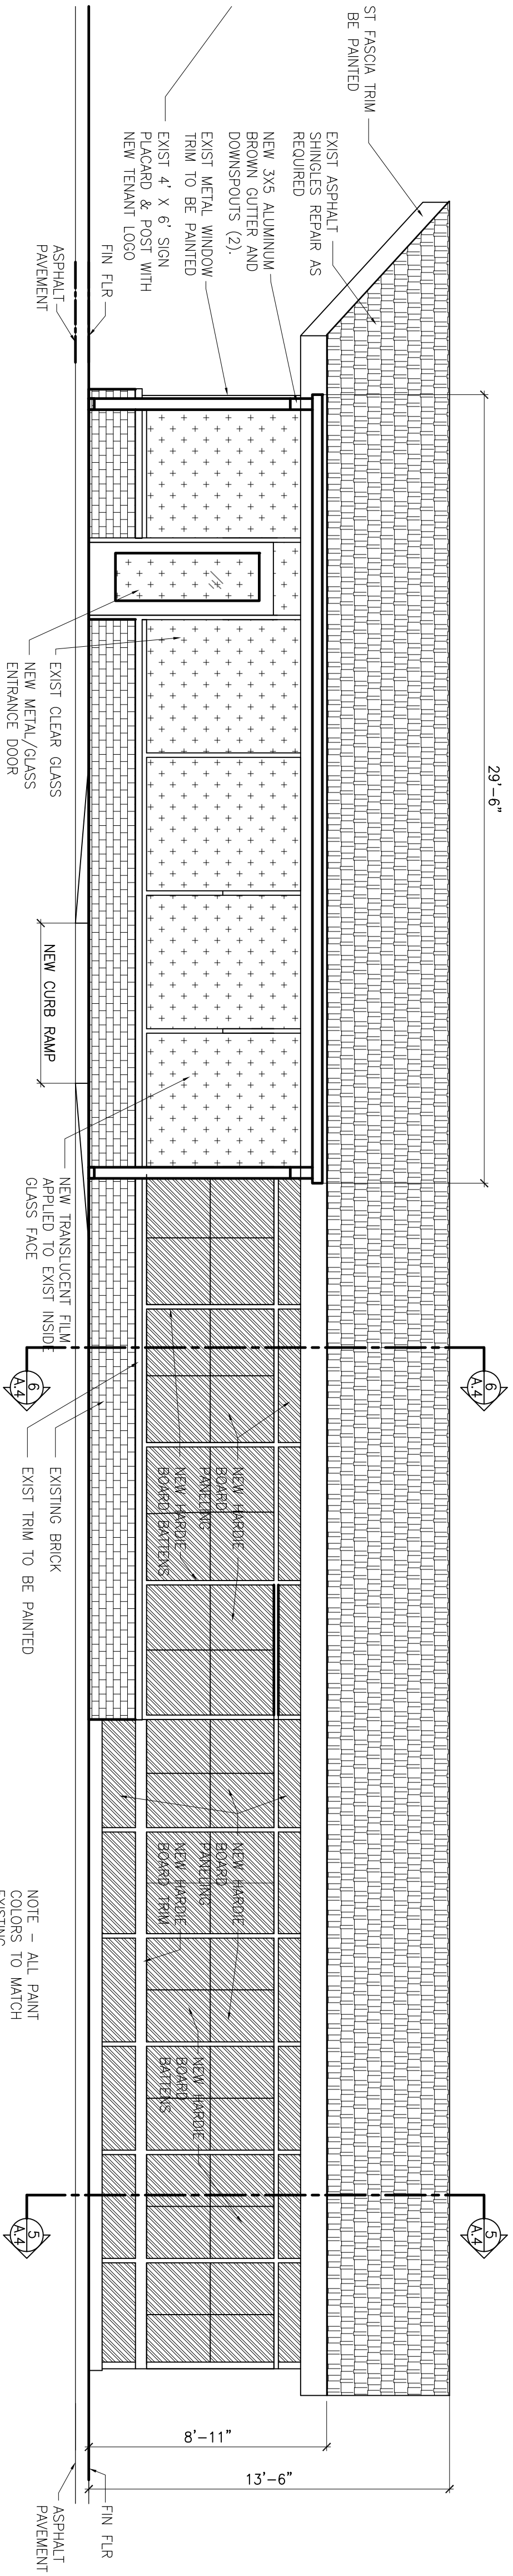

2 EAST ELEVATION

SCALE 1/4" = 1'-0"

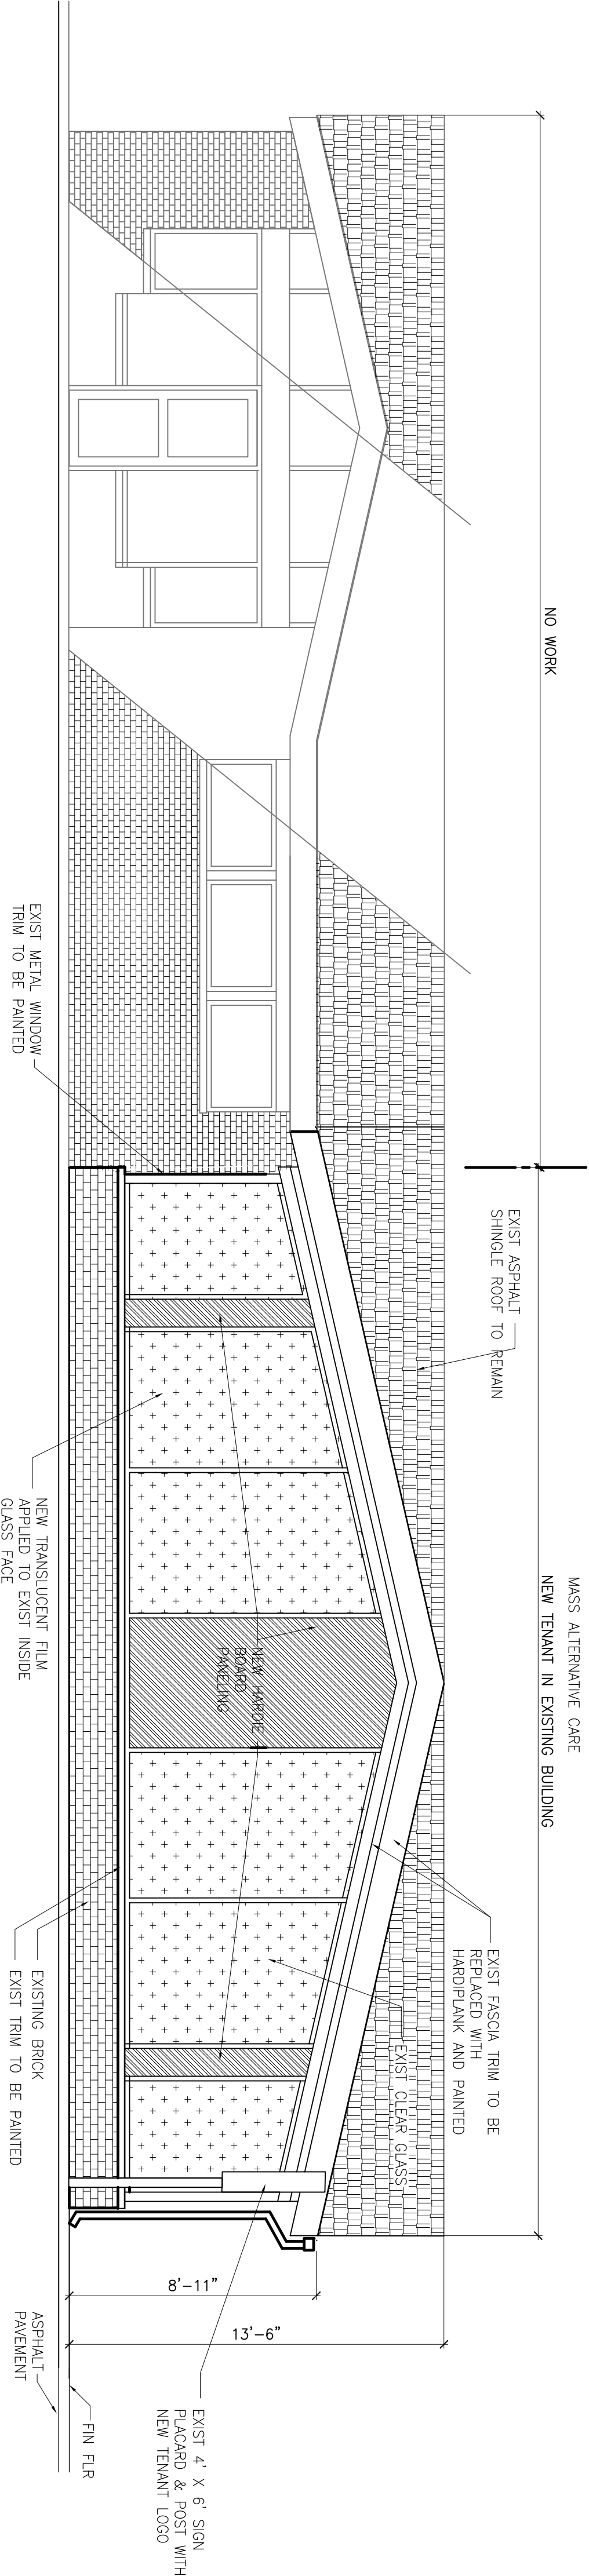


NOTE - ALL PAINT  
COLORS TO MATCH  
EXISTING

ENTRANCE DOOR

MASS ALTERNATIVE CARE

EXISTING HOSPICE SHOP

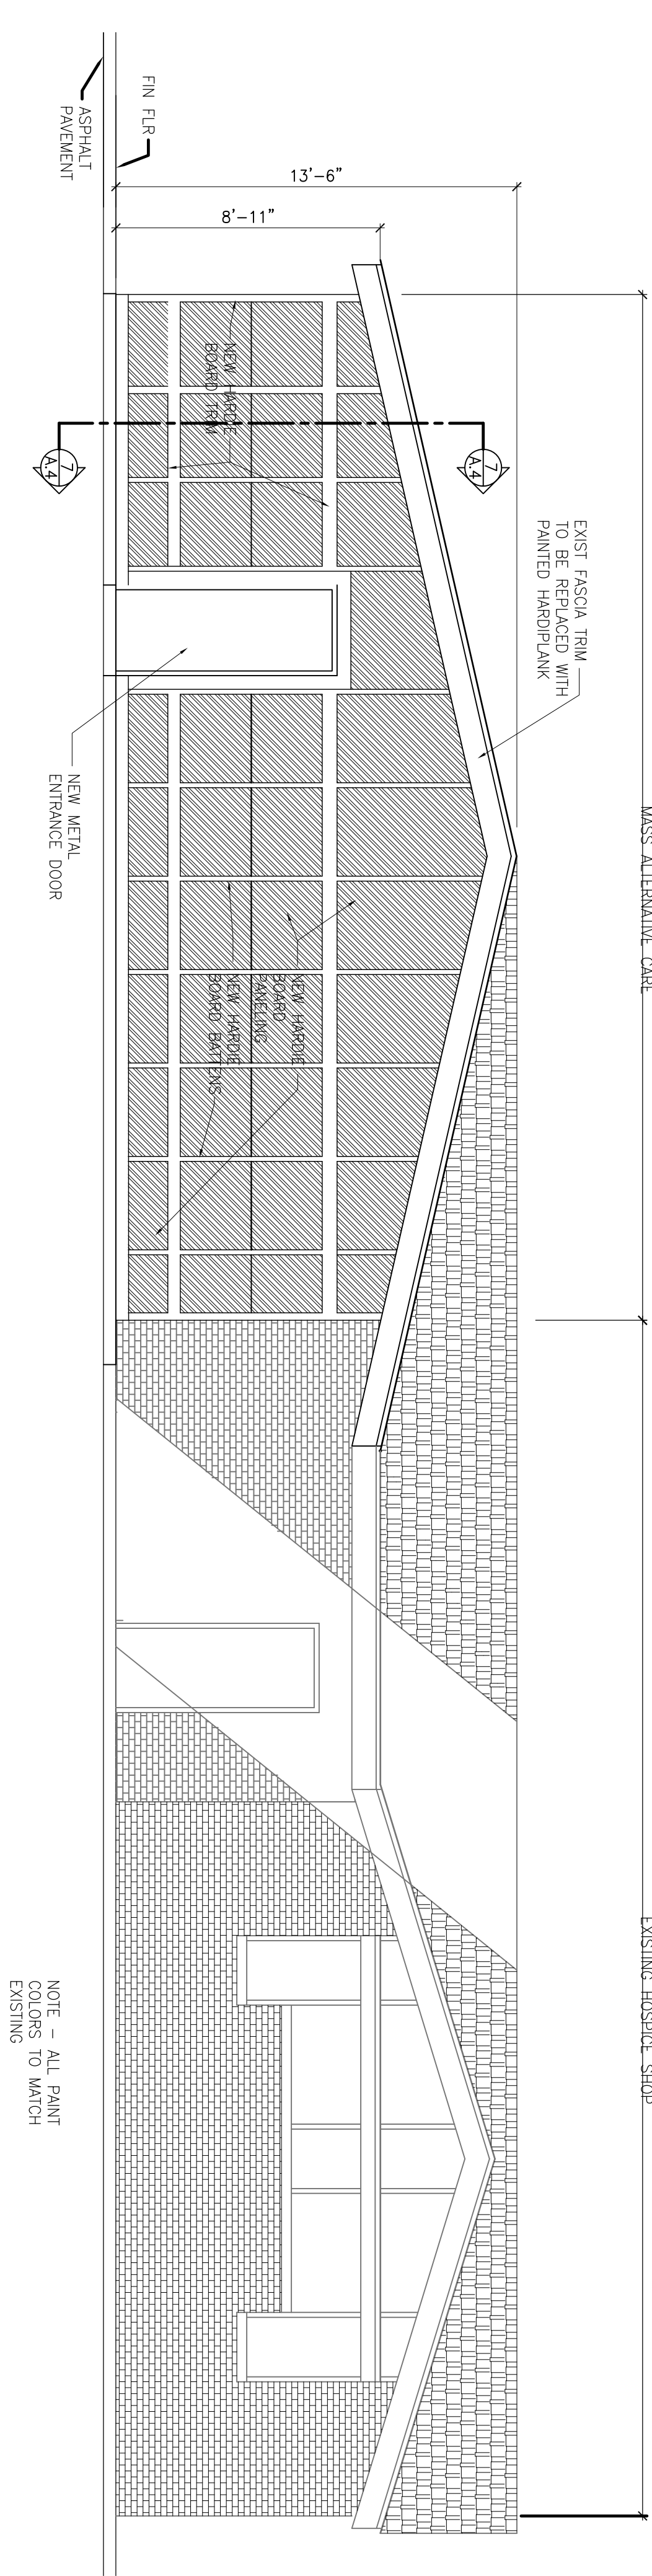

NOTE - ALL PAINT  
COLORS TO MATCH  
EXISTING

3 WEST ELEVATION

SCALE 1/4" = 1'-0"